

Stratus

onestratus.com
888.503.1569

SITE ADDRESS:

215 LINDBERGH DR.
GYPSUM, CO 81637

Stratus Project Manager:
Stratus Sales: Joseph Orf

[View in Google Maps](#)

OWNER'S SCOPE OF WORK:

- Owner to provide (1) primary circuit (120v) for EACH sign location.
- Sign contractor is responsible for all secondary wiring. If primary is not present at time of install, the owner is responsible for making the final connection.
- Owner is to provide unrestricted access to the area behind where each sign is located.
- The access panel is to be approx. 24" x 36".
- 5/8" plywood blocking is to be provided behind where each sign and lighting is to be installed.

SIGN PACKAGE:

- (4) FOUR CHANNEL LETTERS SETS REQUIRED
- (4) FOUR S/F ENTRANCE PLAQUE REQUIRED
- (2) TWO FLAT CUT OUTS LETTERS SETS REQUIRED
- (1) ONE D/F ILLUM. MONUMENT SIGN REQUIRED

CUSTOMER APPROVAL / SIGNATURE:

SIGNATURE: _____ DATE: _____

Hampton
Inn & Suites
by Hilton

HOME 
SUITES BY HILTON



E01 PROPOSED NORTH ELEVATION

Scale: 3/32"=1'-0"

EXISTING SIGN SF:	-
PROPOSED SIGN SF:	32.6

FOR SALES USE ONLY



ALL SIGN SIZES HAVE BEEN CALCULATED OFF ARCHITECTURAL PRINTS AS SHOWN



FULL ELEVATION:
Scale: 1/32"=1'-0"



Stratus

onstratus.com

8959 Tyler Boulevard
Mentor, Ohio 44060

888.503.1569

CLIENT: **Hampton Inn & Suites** **HOME 2**
by Hilton SUITES BY HILTON

ADDRESS:
215 LINDBERGH DR.
GYPSUM, CO 81637

PAGE NO.:
3

ORDER NUMBER:
000000

SITE NUMBER:
000000

ELECTRONIC FILE NAME:
G:\ACCOUNTS\HILTON\HAMPTON INN & SUITES\2025\CO\HIS_H2S_Gypsum\HIS_H2S_Gypsum_Sales R4.cdr

PROJECT NUMBER:
85869

PROJECT MANAGER:
JOSEPH ORF

Rev #	Req #	Date/Artist	Description	Rev #	Req #	Date/Artist	Description
Original	550486	08/29/25 Z-AT					
Rev 1	550722	09/03/25 Z-HE					
Rev 2	552485	09/11/25 Z-SN	Updated elevation				
Rev 3	552993	09/12/25 DS	E01 sign location and size revised				
Rev 4	554578	09/24/25 Z-AI					

PRINTS ARE THE EXCLUSIVE PROPERTY OF STRATUS. THIS MATERIAL SHALL NOT BE USED, DUPLICATED, OR OTHERWISE REPRODUCED WITHOUT THE PRIOR WRITTEN CONSENT OF STRATUS.

PROPOSED NORTH ELEVATION

Scale: 3/32"=1'-0"

EXISTING SIGN SF:	-
PROPOSED SIGN SF:	32.6 / 66.6 / 1.4

FOR SALES USE ONLY



ALL SIGN SIZES HAVE BEEN CALCULATED OFF ARCHITECTURAL PRINTS AS SHOWN



FULL ELEVATION:
Scale: 1/32"=1'-0"



Stratus

onstratus.com
8959 Tyler Boulevard
Mentor, Ohio 44060
888.503.1569

CLIENT: **Hampton Inn & Suites by Hilton HOME 2**
ADDRESS: 215 LINDBERGH DR. GYPSUM, CO 81637
PAGE NO.: 4

ORDER NUMBER: 000000
PROJECT NUMBER: 85869
SITE NUMBER: 000000
PROJECT MANAGER: JOSEPH ORF
ELECTRONIC FILE NAME: G:\ACCOUNTS\HILTON\HAMPTON INN & SUITES\2025\CO\HIS_H2S_Gypsum\HIS_H2S_Gypsum_Sales R4.cdr

Rev #	Req #	Date/Artist	Description	Rev #	Req #	Date/Artist	Description
Original	550486	08/29/25 Z-AT					
Rev 1	550722	09/03/25 Z-HE					
Rev 2	552485	09/11/25 Z-SN	Updated elevation				
Rev 3	552993	09/12/25 DS	E01 sign location and size revised				
Rev 4	554578	09/24/25 Z-AI	Revised E03 sizes				

PRINTS ARE THE EXCLUSIVE PROPERTY OF STRATUS. THIS MATERIAL SHALL NOT BE USED, DUPLICATED, OR OTHERWISE REPRODUCED WITHOUT THE PRIOR WRITTEN CONSENT OF STRATUS.

PROPOSED EAST ELEVATION

Scale: 1/16"=1'-0"

EXISTING SIGN SF:	-
PROPOSED SIGN SF:	32.6 / 4.1



FOR SALES USE ONLY

ALL SIGN SIZES HAVE BEEN CALCULATED OFF ARCHITECTURAL PRINTS AS SHOWN



onestratus.com
8959 Tyler Boulevard
Mentor, Ohio 44060
888.503.1569

CLIENT: **Hampton Inn & Suites by Hilton HOME 2**
ADDRESS: 215 LINDBERGH DR. GYPSUM, CO 81637
PAGE NO.: 5

ORDER NUMBER: 000000
PROJECT NUMBER: 85869
SITE NUMBER: 000000
PROJECT MANAGER: JOSEPH ORF
ELECTRONIC FILE NAME: G:\ACCOUNTS\HILTON\HAMPTON INN & SUITES\2025\CO\HIS_H2S_Gypsum\HIS_H2S_Gypsum_Sales R4.cdr

Rev #	Req #	Date/Artist	Description	Rev #	Req #	Date/Artist	Description
Original	550486	08/29/25 Z-AT					
Rev 1	550722	09/03/25 Z-HE	Added welcome letters				
Rev 2	552485	09/11/25 Z-SN	Updated elevation				
Rev 3	552993	09/12/25 DS	E02 sign location				
Rev 4	554578	09/24/25 Z-AI	Revised E02 sizes				

PRINTS ARE THE EXCLUSIVE PROPERTY OF STRATUS. THIS MATERIAL SHALL NOT BE USED, DUPLICATED, OR OTHERWISE REPRODUCED WITHOUT THE PRIOR WRITTEN CONSENT OF STRATUS.

E01 FACE LIT CHANNEL LETTERS

Scale: 3/4"=1'-0"

E02

H2S-CL-BN-21

32.6 square feet

FOR SALES USE ONLY



- 5" Deep Face Lit Channel Letters w/ Remote Power Supplies
- 5" Deep Routed Tagline Cabinet w/ Remote Power Supplies
- 5" Deep Panaflex Cabinet w/ Remote Power Supplies

All materials & colors to match Hilton requirements & approved manufacturing drawings **SIDE VIEW**

All illuminated signage require the client's electrician to furnish and install a complete photocell and/or time clock to allow signs to operate at designated intervals. However, Signs shall never operate on a 24/7 basis

Install:

- Thru bolted using all thread into blocking as required;
- 12" standard length of threaded rod will be supplied unless otherwise noted;
- 3/8" threaded rod into blocking or Stratus approved equivalent;

Quantity:

TOTAL (2) TWO CHANNEL LETTERS SETS REQUIRED
(1) ONE FOR NORTH ELEVATION & (1) ONE FOR EAST ELEVATION

ALL SIGNS TO COMPLY WITH UL 48 AND WILL BE MARKED AS SUCH WITH APPROPRIATE LABORATORY LABELS.

THIS SIGN IS INTENDED TO BE INSTALLED IN ACCORDANCE WITH THE REQUIREMENTS OF ARTICLE 600 OF THE NATIONAL ELECTRICAL CODE AND/OR OTHER APPLICABLE LOCAL CODES. THIS INCLUDES PROPER GROUNDING AND BONDING OF THE SIGN.

THE LOCATION OF THE DISCONNECT SWITCH AFTER INSTALLATION SHALL COMPLY WITH ARTICLE 600.6(A) (1) OF THE NATIONAL ELECTRIC CODE.

SIMULATED NIGHT VIEW



Stratus

onstratus.com

8959 Tyler Boulevard
Mentor, Ohio 44060

888.503.1569

CLIENT: **Hampton Inn & Suites by Hilton** **HOME 2 SUITES BY HILTON**

ADDRESS: 215 LINDBERGH DR. GYPSUM, CO 81637

PAGE NO.: **6**

ORDER NUMBER: 000000

SITE NUMBER: 000000

ELECTRONIC FILE NAME: G:\ACCOUNTS\HILTON\HAMPTON INN & SUITES\2025\CO\HIS_H2S_Gypsum\HIS_H2S_Gypsum_Sales R4.cdr

PROJECT NUMBER: 85869

PROJECT MANAGER: JOSEPH ORF

Rev #	Req #	Date/Artist	Description	Rev #	Req #	Date/Artist	Description
Original	550486	08/29/25 Z-AT					
Rev 1	550722	09/03/25 Z-HE					
Rev 2	552485	09/11/25 Z-SN	Updated sign				
Rev 3	552993	09/12/25 DS	Changed sign size				
Rev 4	554578	09/24/25 Z-AI	Changed E02 sign sizes				

E03

FACE LIT CHANNEL LETTERS

Scale: 1/2"=1'-0"

HIS-CL-L-R-30

66.6 square feet

FOR SALES USE ONLY



SEAM IN FACE BETWEEN "P" AND "T"
(NO TRIMCAP AT SEAM); TWO SEPARATE
CANS CONNECT AT SEAM LOCATION

3" Deep Face Lit Channel Letters w/ Remote Power Supplies RED Day/RED Night

All materials & colors to match Hilton requirements & approved manufacturing drawings

All illuminated signage require the client's electrician to
Furnish and install a complete photocell and/or time clock
To allow signs to operate at designated intervals. However,
Signs shall never operate on a 24/7 basis

Install:

- Thru bolted using all thread into blocking as required;
- 12" standard length of threaded rod will be supplied unless otherwise noted;
- 3/8" threaded rod into blocking or Stratus approved equivalent;

Quantity:

(1) ONE CHANNEL LETTERS SET REQUIRED FOR NORTH ELEVATION

ALL SIGNS TO COMPLY WITH UL 48 AND WILL
BE MARKED AS SUCH WITH APPROPRIATE
LABORATORY LABELS.

THIS SIGN IS INTENDED TO BE INSTALLED IN
ACCORDANCE WITH THE REQUIREMENTS OF
ARTICLE 600 OF THE NATIONAL ELECTRICAL
CODE AND/OR OTHER APPLICABLE LOCAL
CODES. THIS INCLUDES PROPER GROUNDING
AND BONDING OF THE SIGN.

THE LOCATION OF THE DISCONNECT SWITCH
AFTER INSTALLATION SHALL COMPLY WITH
ARTICLE 600.6(A) (1) OF THE NATIONAL
ELECTRIC CODE.

SIMULATED NIGHT VIEW



Stratus

onstratus.com
8959 Tyler Boulevard
Mentor, Ohio 44060
888.503.1569

CLIENT:

ADDRESS:
215 LINDBERGH DR.
GYPSUM, CO 81637

PAGE NO.:
7

ORDER NUMBER:
000000

SITE NUMBER:
000000

ELECTRONIC FILE NAME:
G:\ACCOUNTS\HILTON\HAMPTON INN & SUITES\2025\CO\HIS_H2S_Gypsum\
HIS_H2S_Gypsum_Sales R4.cdr

PROJECT NUMBER:
85869

PROJECT MANAGER:
JOSEPH ORF

Rev #	Req #	Date/Artist	Description	Rev #	Req #	Date/Artist	Description
Original	550486	08/29/25 Z-AT					
Rev 1	550722	09/03/25 Z-HE					
Rev 2	552485	09/11/25 Z-SN					
Rev 3	552993	09/12/25 DS					
Rev 4	554578	09/24/25 Z-AI	Revised sizes				

PROPOSED WEST ELEVATION


Scale: 1/16"=1'-0"

EXISTING SIGN SF:	-
PROPOSED SIGN SF:	46.4 / 4.1



FOR SALES USE ONLY

ALL SIGN SIZES HAVE BEEN CALCULATED OFF ARCHITECTURAL PRINTS AS SHOWN

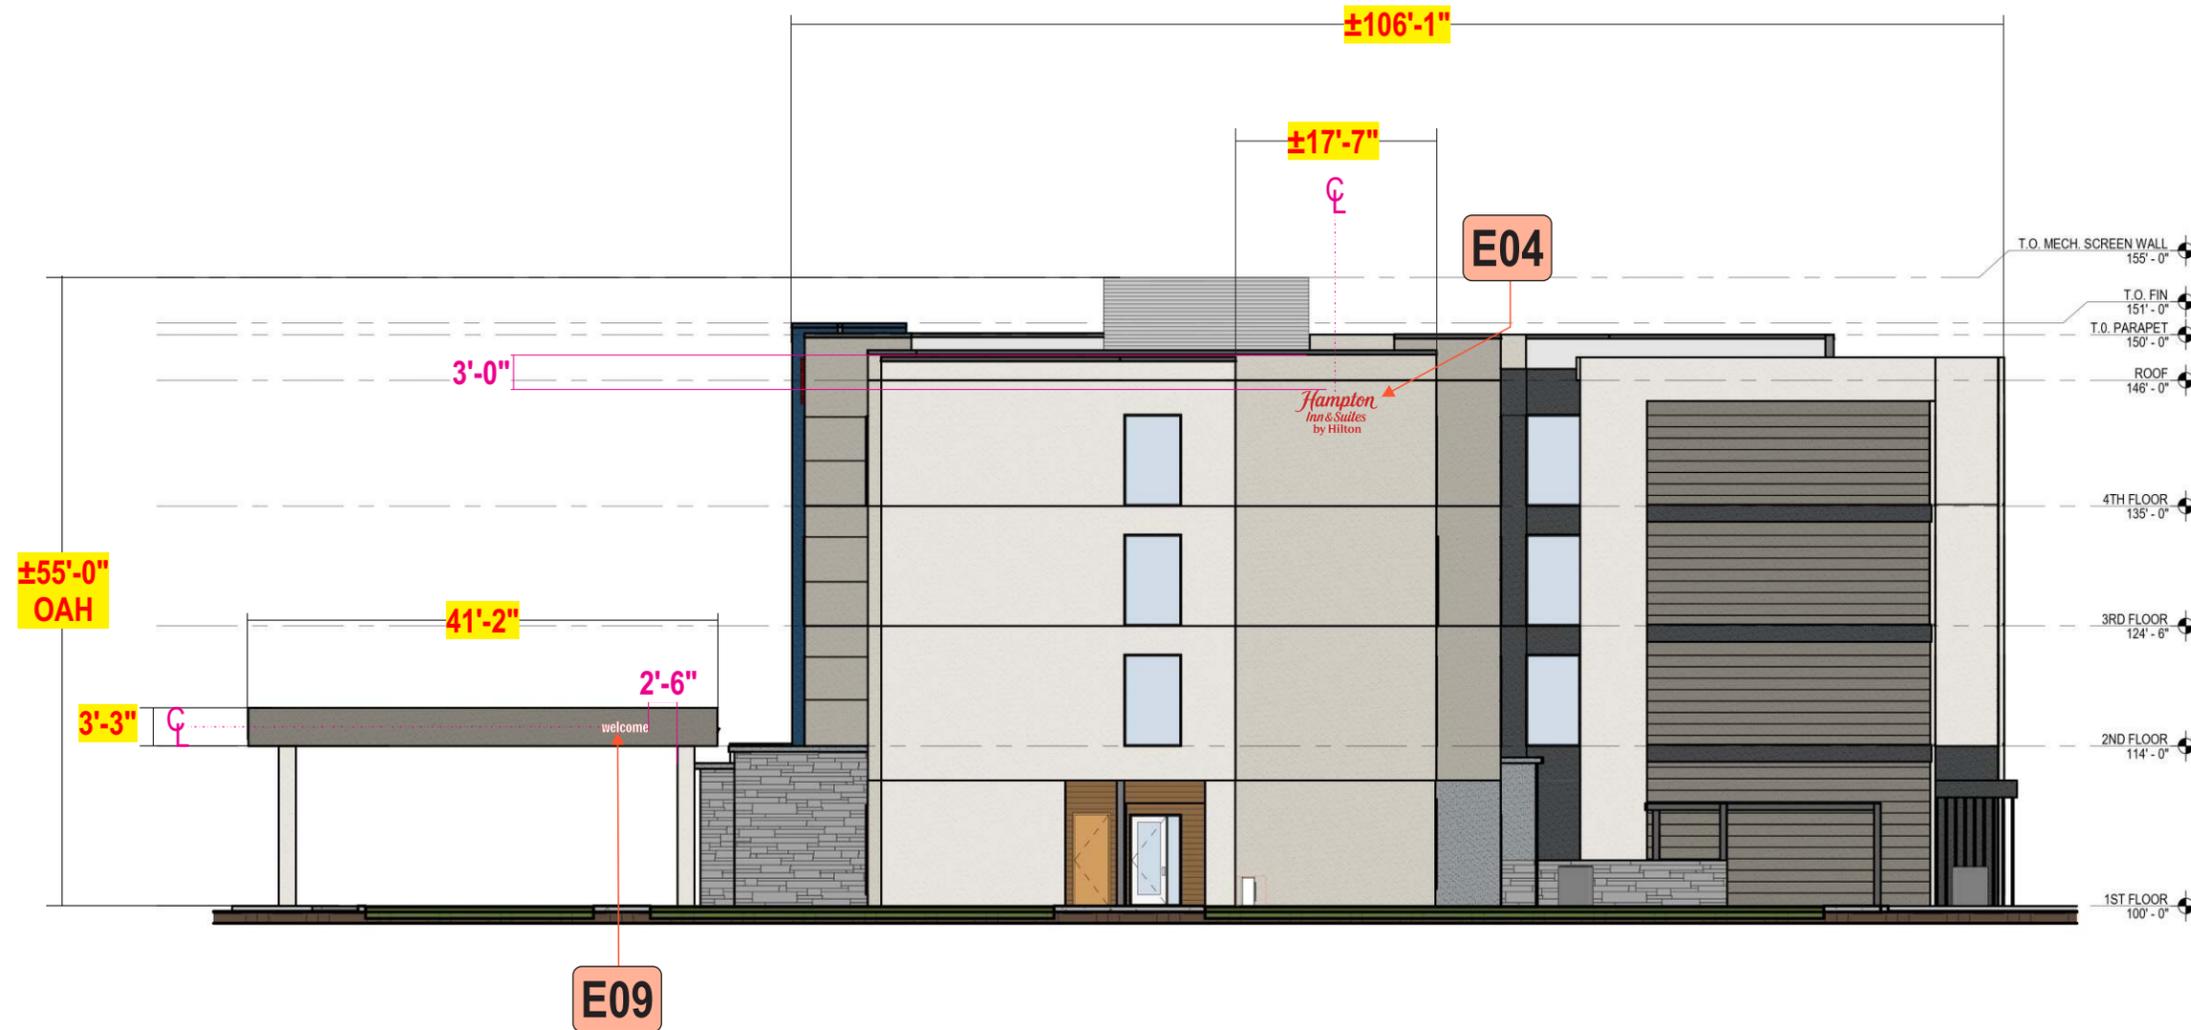

Stratus
 onestratus.com
 8959 Tyler Boulevard
 Mentor, Ohio 44060
 888.503.1569

CLIENT: **Hampton Inn & Suites by Hilton HOME 2 SUITES BY HILTON**
 ADDRESS: 215 LINDBERGH DR. GYPSUM, CO 81637
 PAGE NO.: **8**

ORDER NUMBER: 000000
 PROJECT NUMBER: 85869
 SITE NUMBER: 000000
 PROJECT MANAGER: JOSEPH ORF
 ELECTRONIC FILE NAME: G:\ACCOUNTS\HILTON\HAMPTON INN & SUITES\2025\CO\HIS_H2S_Gypsum\HIS_H2S_Gypsum_Sales R4.cdr

Rev #	Req #	Date/Artist	Description	Rev #	Req #	Date/Artist	Description
Original	550486	08/29/25 Z-AT					
Rev 1	550722	09/03/25 Z-HE	Added welcome letters				
Rev 2	552485	09/11/25 Z-SN	Updated elevation				
Rev 3	552993	09/12/25 DS					
Rev 4	554578	09/24/25 Z-AI	Revised sizes				

PRINTS ARE THE EXCLUSIVE PROPERTY OF STRATUS. THIS MATERIAL SHALL NOT BE USED, DUPLICATED, OR OTHERWISE REPRODUCED WITHOUT THE PRIOR WRITTEN CONSENT OF STRATUS.

E04

FACE LIT CHANNEL LETTERS

Scale: 3/4"=1'-0"

HIS-CL-S-R-24

29.7 square feet

FOR SALES USE ONLY



Hampton
Inn & Suites
 by Hilton

SEAM IN FACE BETWEEN "P" AND "T"
 (NO TRIMCAP AT SEAM); TWO SEPARATE
 CANS CONNECT AT SEAM LOCATION

3" Deep Face Lit Channel Letters w/ Remote Power Supplies RED Day/RED Night

All materials & colors to match Hilton requirements & approved manufacturing drawings

All illuminated signage require the client's electrician to
 Furnish and install a complete photocell and/or time clock
 To allow signs to operate at designated intervals. However,
 Signs shall never operate on a 24/7 basis

Install:

- Thru bolted using all thread into blocking as required;
- 12" standard length of threaded rod will be supplied unless otherwise noted;
- 3/8" threaded rod into blocking or Stratus approved equivalent;

Quantity:

(1) ONE CHANNEL LETTERS SET REQUIRED FOR WEST ELEVATION

SIMULATED NIGHT VIEW



ALL SIGNS TO COMPLY WITH UL 48 AND WILL
 BE MARKED AS SUCH WITH APPROPRIATE
 LABORATORY LABELS.

THIS SIGN IS INTENDED TO BE INSTALLED IN
 ACCORDANCE WITH THE REQUIREMENTS OF
 ARTICLE 600 OF THE NATIONAL ELECTRICAL
 CODE AND/OR OTHER APPLICABLE LOCAL
 CODES. THIS INCLUDES PROPER GROUNDING
 AND BONDING OF THE SIGN.

THE LOCATION OF THE DISCONNECT SWITCH
 AFTER INSTALLATION SHALL COMPLY WITH
 ARTICLE 600.6(A) (1) OF THE NATIONAL
 ELECTRIC CODE.

Stratus

onstratus.com
 8959 Tyler Boulevard
 Mentor, Ohio 44060
 888.503.1569

CLIENT: *Hampton Inn & Suites by Hilton* HOME 2 SUITES BY HILTON

ADDRESS: 215 LINDBERGH DR. GYPSUM, CO 81637

PAGE NO.: 9

ORDER NUMBER: 000000

SITE NUMBER: 000000

ELECTRONIC FILE NAME: G:\ACCOUNTS\HILTON\HAMPTON INN & SUITES\2025\CO\HIS_H2S_Gypsum\HIS_H2S_Gypsum_Sales R4.cdr

PROJECT NUMBER: 85869

PROJECT MANAGER: JOSEPH ORF

Rev #	Req #	Date/Artist	Description	Rev #	Req #	Date/Artist	Description
Original	550486	08/29/25 Z-AT					
Rev 1	550722	09/03/25 Z-HE					
Rev 2	552485	09/11/25 Z-SN					
Rev 3	552993	09/12/25 DS					
Rev 4	554578	09/24/25 Z-AI	Revised sizes				

PROPOSED SOUTH ELEVATION

Scale: 3/16"=1'-0"

EXISTING SIGN SF:	-
PROPOSED SIGN SF:	1.4



FOR SALES USE ONLY

ALL SIGN SIZES HAVE BEEN CALCULATED OFF ARCHITECTURAL PRINTS AS SHOWN



FULL ELEVATION

Scale: 1/32"=1'-0"

E08 E06



ENLARGED VIEW

Stratus

onstratus.com

8959 Tyler Boulevard
Mentor, Ohio 44060

888.503.1569

CLIENT: **Hampton Inn & Suites by Hilton HOME2 SUITES BY HILTON**

ADDRESS: 215 LINDBERGH DR.
GYPSUM, CO 81637

PAGE NO.: **10**

ORDER NUMBER:
000000

SITE NUMBER:
000000

ELECTRONIC FILE NAME:
G:\ACCOUNTS\HILTON\HAMPTON INN & SUITES\2025\CO\HIS_H2S_Gypsum\HIS_H2S_Gypsum_Sales R4.cdr

PROJECT NUMBER:
85869

PROJECT MANAGER:
JOSEPH ORF

Rev #	Req #	Date/Artist	Description	Rev #	Req #	Date/Artist	Description
Original	550486	08/29/25 Z-AT					
Rev 1	550722	09/03/25 Z-HE					
Rev 2	552485	09/11/25 Z-SN	Updated elevation				
Rev 3	552993	09/12/25 DS	Changed sign location				
Rev 4	554578	09/24/25 Z-AI					

PRINTS ARE THE EXCLUSIVE PROPERTY OF STRATUS. THIS MATERIAL SHALL NOT BE USED, DUPLICATED, OR OTHERWISE REPRODUCED WITHOUT THE PRIOR WRITTEN CONSENT OF STRATUS.


E05 S/F WALL PLAQUE

H2S-PL-SS-BK

Scale: 3"=1'-0"

1.4 square feet

E06

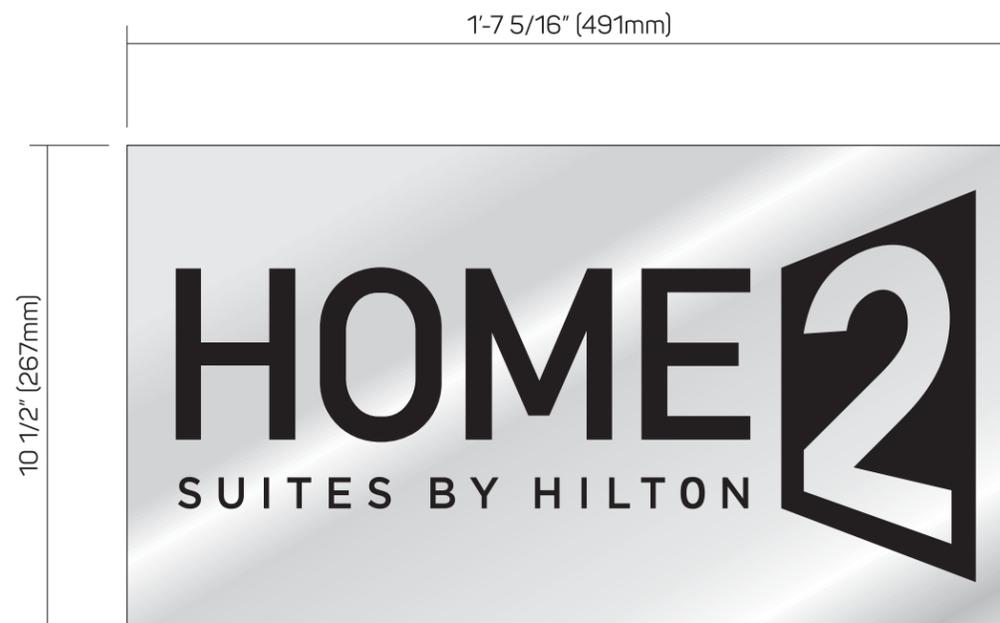

FRONT VIEW

1/4" (6mm)



END VIEW

1/4" thick Stainless Steel Alloy
with 1/8" deep etched and filled graphics

All materials & colors to match Hilton requirements & approved manufacturing drawings

Install:

- Stud mounted to wall;
- Fill penetrations with silicone.

Quantity:

(2) ONE S/F ENTRANCE PLAQUE REQUIRED

Stratus

onstratus.com

8959 Tyler Boulevard
Mentor, Ohio 44060

888.503.1569

CLIENT: **Hampton Inn & Suites by Hilton** **HOME 2** SUITES BY HILTON

ADDRESS:
215 LINDBERGH DR.
GYPSUM, CO 81637

PAGE NO.:
11

ORDER NUMBER:
000000

SITE NUMBER:
000000

ELECTRONIC FILE NAME:
G:\ACCOUNTS\HILTON\HAMPTON INN & SUITES\2025\CO\HIS_H2S_Gypsum\HIS_H2S_Gypsum_Sales R4.cdr

PROJECT NUMBER:
85869

PROJECT MANAGER:
JOSEPH ORF

Rev #	Req #	Date/Artist	Description	Rev #	Req #	Date/Artist	Description
Original	550486	08/29/25 Z-AT					
Rev 1	550722	09/03/25 Z-HE					
Rev 2	552485	09/11/25 Z-SN					
Rev 3	552993	09/12/25 DS					
Rev 4	554578	09/24/25 Z-AI					

E07 S/F ENTRANCE PLAQUE

Scale: 3"=1'-0"


HIS-PL-SS-Bk-18

1.4 square feet

FOR SALES USE ONLY



E08

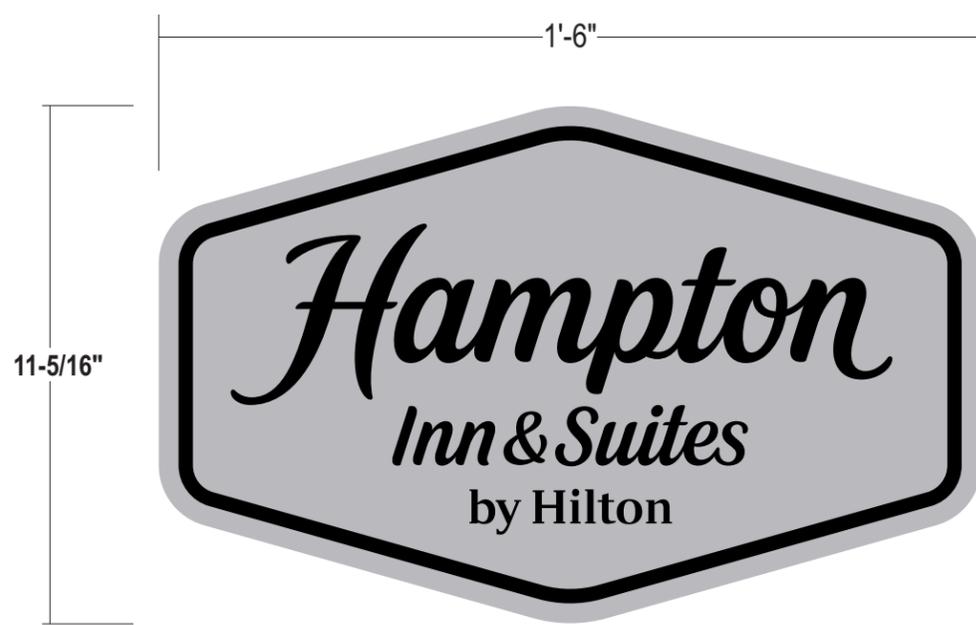

FRONT VIEW



END VIEW

1/4" Thick Stainless Steel Plaque

All materials & colors to match Hilton requirements & approved manufacturing drawings

Install:

Plaque to have studs to backside of panel as required for flush mounting;
All penetrations filled with silicone

Quantity:

(2) ONE S/F ENTRANCE PLAQUE REQUIRED

Stratus

onstratus.com

8959 Tyler Boulevard
Mentor, Ohio 44060

888.503.1569



ADDRESS:
215 LINDBERGH DR.
GYPSUM, CO 81637

PAGE NO.:
12

ORDER NUMBER:
000000

SITE NUMBER:
000000

ELECTRONIC FILE NAME:
G:\ACCOUNTS\HILTON\HAMPTON INN & SUITES\2025\CO\HIS_H2S_Gypsum\
HIS_H2S_Gypsum_Sales R4.cdr

PROJECT NUMBER:
85869

PROJECT MANAGER:
JOSEPH ORF

Rev #	Req #	Date/Artist	Description	Rev #	Req #	Date/Artist	Description
Original	550486	08/29/25 Z-AT					
Rev 1	550722	09/03/25 Z-HE					
Rev 2	552485	09/11/25 Z-SN					
Rev 3	552993	09/12/25 DS					
Rev 4	554578	09/24/25 Z-AI					

PRINTS ARE THE EXCLUSIVE PROPERTY OF STRATUS. THIS MATERIAL SHALL NOT BE USED, DUPLICATED, OR OTHERWISE REPRODUCED WITHOUT THE PRIOR WRITTEN CONSENT OF STRATUS.

E09

WELCOME FLAT CUT OUTS

Scale: 1-1/2"=1'-0"

E10


HA-FCO-WELCOME

4.1 square feet

FOR SALES USE ONLY





FRONT VIEW

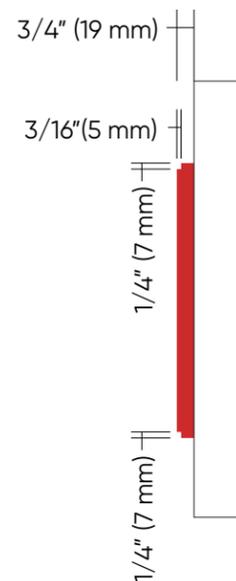

SIDE VIEW

TYPICAL PORTE COCHERE

Scale: 1/8"=1'-0"

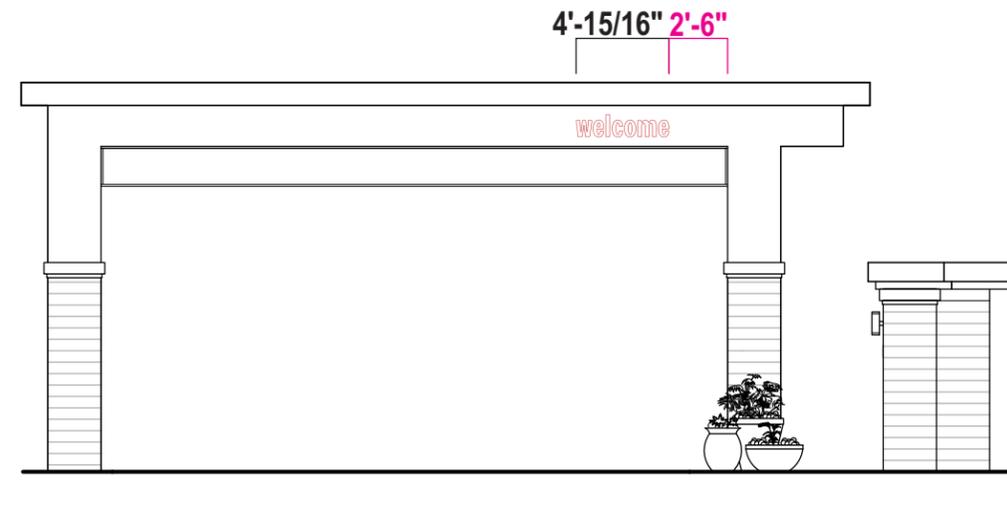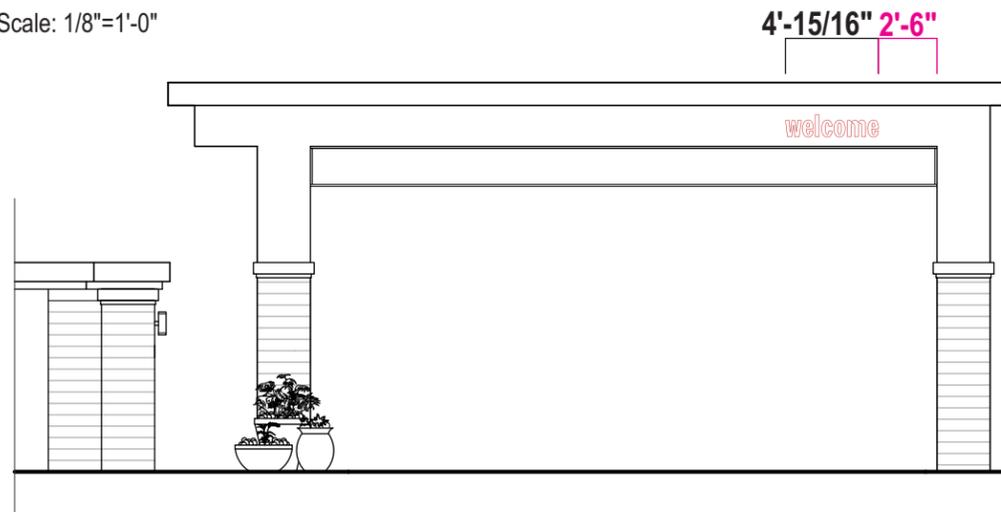

3/4" Thick ColorCore White Red Non-Illuminated Letters

All materials & colors to match Hilton requirements & approved manufacturing drawings

Install:

Stud mounted flush to sign band; Penetrations silicone filled

Quantity:

(2) TWO SETS REQUIRED FOR PORTE COCHERE

Stratus

onstratus.com

8959 Tyler Boulevard
Mentor, Ohio 44060

888.503.1569

CLIENT: **Hampton Inn & Suites by Hilton** HOME 2 SUITES BY HILTON

ADDRESS:
215 LINDBERGH DR.
GYPSUM, CO 81637

PAGE NO.:
13

ORDER NUMBER:
000000

SITE NUMBER:
000000

ELECTRONIC FILE NAME:
G:\ACCOUNTS\HILTON\HAMPTON INN & SUITES\2025\CO\HIS_H2S_Gypsum\HIS_H2S_Gypsum_Sales R4.cdr

PROJECT NUMBER:
85869

PROJECT MANAGER:
JOSEPH ORF

Rev #	Req #	Date/Artist	Description	Rev #	Req #	Date/Artist	Description
Original	550486	08/29/25 Z-AT					
Rev 1	550722	09/03/25 Z-HE	Added welcome letters				
Rev 2	552485	09/11/25 Z-SN					
Rev 3	552993	09/12/25 DS					
Rev 4	554578	09/24/25 Z-AI					

E11

D/F NON ILLUMINATED MONUMENT SIGN


Scale: 1/2"=1'-0"

MN50.n.df

45 square feet



FOR SALES USE ONLY

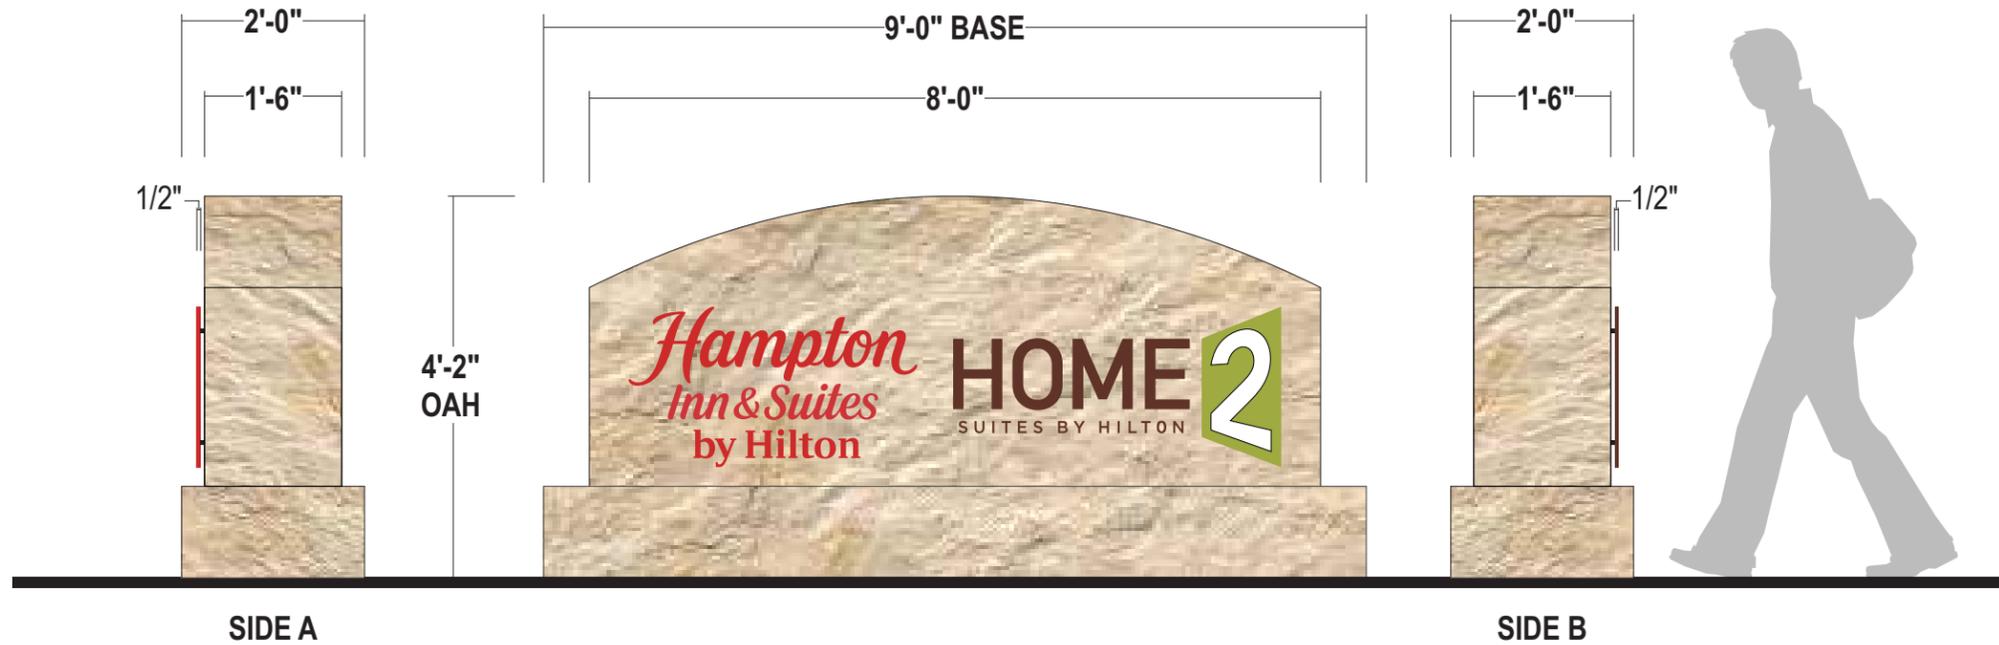

FOUNDATION & POLE SIZES SUBJECT TO CHANGE ACCORDING TO ENGINEERING SPECS & CITY REQUIREMENTS!!

1'-0" Deep Non Illuminated Simulated Stone Monument Sign
1/2" Thick Flat cut out letters

All materials & colors to match Hilton requirements & approved manufacturing drawings

Install:

Installation to match city & engineering requirements

Quantity:

(1) ONE D/F DUAL BRANDED MONUMENT SIGN REQUIRED

Surrounding Sign Examples



Stratus

onstratus.com

8959 Tyler Boulevard
Mentor, Ohio 44060

888.503.1569



ADDRESS:
215 LINDBERGH DR.
GYPSUM, CO 81637

PAGE NO.:
14

ORDER NUMBER:
000000

SITE NUMBER:
000000

ELECTRONIC FILE NAME:
G:\ACCOUNTS\HILTON\HAMPTON INN & SUITES\2025\CO\HIS_H2S_Gypsum\
HIS_H2S_Gypsum_Sales R4.cdr

PROJECT NUMBER:
85869

PROJECT MANAGER:
JOSEPH ORF

Rev #	Req #	Date/Artist	Description
Original	550486	08/29/25 Z-AT	
Rev 1	550722	09/03/25 Z-HE	
Rev 2	552485	09/11/25 Z-SN	
Rev 3	552993	09/12/25 DS	Neutralized reveal color
Rev 4	554578	09/24/25 Z-AI	Revised artwork

Rev #	Req #	Date/Artist	Description